

# Sarah & Zach's Garden



Designer: Sharon Worsell  
SW Garden Design  
Tel: 07793630474  
E-Mail: [swgardenbydesign@gmail.com](mailto:swgardenbydesign@gmail.com)



**NOTES**



PROJECT:

02

DRAWING TITLE: 3D ILLUSTRATIONS



PLEASE NOTE: THIS DRAWING IS TO BE REFERRED TO ONLY AS A REFERENCE. MEASUREMENTS SHOULD NOT BE SCALED FROM THIS DRAWING AND ALL MEASUREMENTS SHOULD BE CHECKED ON SITE BEFORE CONSTRUCTION COMMENCES. IT REMAINS THE RESPONSIBILITY OF THE APPOINTED CONTRACTOR TO ENSURE SITE SAFETY AND THAT ALL MATERIALS AND METHODS EMPLOYED ARE FIT FOR PURPOSE. THE APPOINTED CONTRACTOR REMAINS RESPONSIBLE FOR ENSURING THAT ALL PROPOSED LEVELS SET AGAINST BUILDINGS REMAIN BELOW THE STRUCTURES DPC. ANY ISSUES SHOULD BE CHECKED WITH THE DESIGNER BEFORE ANY CONSTRUCTION COMMENCES.

DATE : 22 /01/2024

REVISION : 02

SCALE : 1:100

PAGE SIZE : A3

FILE REF : Gibo's Garden Concept.layout





**NOTES**

**PROJECT:** Gibo's Garden

**CLIENT:**

**03**

**DRAWING TITLE:** 3D ILLUSTRATIONS



PLEASE NOTE: THIS DRAWING IS TO BE REFERRED TO ONLY AS A REFERENCE. MEASUREMENTS SHOULD NOT BE SCALED FROM THIS DRAWING AND ALL MEASUREMENTS SHOULD BE CHECKED ON SITE BEFORE CONSTRUCTION COMMENCES. IT REMAINS THE RESPONSIBILITY OF THE APPOINTED CONTRACTOR TO ENSURE SITE SAFETY AND THAT ALL MATERIALS AND METHODS EMPLOYED ARE FIT FOR PURPOSE. THE APPOINTED CONTRACTOR REMAINS RESPONSIBLE FOR ENSURING THAT ALL PROPOSED LEVELS SET AGAINST BUILDINGS REMAIN BELOW THE STRUCTURES DPC. ANY ISSUES SHOULD BE CHECKED WITH THE DESIGNER BEFORE ANY CONSTRUCTION COMMENCES.

**DATE :** 22 /01/2024

**REVISION :** 02

**SCALE :** 1:100

**PAGE SIZE :** A3

**FILE REF :** Gibo's Garden Concept.layout





**AMELANCHIER lamarckii**



**CHOISYA ternata**



**CEANOTHUS repens 1/2 std lollipop**



**SKIMMIA x confusa 'Kew Green'**



**HYDRANGEA arborescens 'Lime Rickey'**



**AGAPANTHUS 'Midnight Sky'**



**PITTOSPORUM tenuifolium 'Golf Ball'**



**SPIRAEA japonica 'Magic Carpet'**



**PHOTINIA 'Red Robin' (Pleached full std.)**



**LAURUS nobilis (std. lollipop topiary)**



**LAVENDULA angustifolia 'Hidcot'**



**ECHINACEA 'Green Jewel'**



**TULIPA 'Princess Irene'**



**ALLIUM 'Purple Sensation'**

**NOTES**

The plants have been selected for their colour (orange and green), which Sarah particularly likes. Most are evergreen to provide winter interest, such as the Skimmia 'Kew Green'. The Choisya produces small, fragrant, white flowers twice a year and the Pittosporum balls with give elegant formal structure to the borders.

In spring-time, the tulips will provide the first flush of vibrant colour, followed by the Alliums and then later in summer the Echinacea and Hydrangea will produce muted palette of green, along with the Agapanthus.

The Ceanothus lollipop's are positioned around the Sun Patio and underplanted with Lavender which will give off a delightful fragrance, especially when sitting in the swing chair. The Spiraea provides stunning colourful foliage at the start and end of the season.

PROJECT: Gibo's Garden

CLIENT:

05

DRAWING TITLE: PLANT SELECTION



PLEASE NOTE: THIS DRAWING IS TO BE REFERRED TO ONLY AS A REFERENCE. MEASUREMENTS SHOULD NOT BE SCALED FROM THIS DRAWING AND ALL MEASUREMENTS SHOULD BE CHECKED ON SITE BEFORE CONSTRUCTION COMMENCES. IT REMAINS THE RESPONSIBILITY OF THE APPOINTED CONTRACTOR TO ENSURE SITE SAFETY AND THAT ALL MATERIALS AND METHODS EMPLOYED ARE FIT FOR PURPOSE. THE APPOINTED CONTRACTOR REMAINS RESPONSIBLE FOR ENSURING THAT ALL PROPOSED LEVELS SET AGAINST BUILDINGS REMAIN BELOW THE STRUCTURES DPC. ANY ISSUES SHOULD BE CHECKED WITH THE DESIGNER BEFORE ANY CONSTRUCTION COMMENCES.

DATE : 22 /01/2024

REVISION : 02

SCALE : 1:100

PAGE SIZE : A3

FILE REF : Gibo's Garden Concept.layout



**NOTES**

- All existing trees & shrubs to be removed with exception of those as marked T1, T2 & T3.
- Paving choice to be confirmed by client.
- Gravel in paths to be 20mm chipped granite (colour choice to be confirmed with client)
- All external lighting must have an IP65 rating. Bollard lights to be confirmed by client.

- Power Supply
- ⦿ Spot Light
- ⊗ Bollard Light
- ○ ○ Festoon Lights

PROJECT: Gibo's Garden

CLIENT:

06

DRAWING TITLE: CONSTRUCTION PLAN



PLEASE NOTE: THIS DRAWING IS TO BE REFERRED TO ONLY AS A REFERENCE. MEASUREMENTS SHOULD NOT BE SCALED FROM THIS DRAWING AND ALL MEASUREMENTS SHOULD BE CHECKED ON SITE BEFORE CONSTRUCTION COMMENCES. IT REMAINS THE RESPONSIBILITY OF THE APPOINTED CONTRACTOR TO ENSURE SITE SAFETY AND THAT ALL MATERIALS AND METHODS EMPLOYED ARE FIT FOR PURPOSE. THE APPOINTED CONTRACTOR REMAINS RESPONSIBLE FOR ENSURING THAT ALL PROPOSED LEVELS SET AGAINST BUILDINGS REMAIN BELOW THE STRUCTURES DPC. ANY ISSUES SHOULD BE CHECKED WITH THE DESIGNER BEFORE ANY CONSTRUCTION COMMENCES.

DATE : 22 /01/2024      REVISION : 02

SCALE : 1:100      PAGE SIZE : A3


FILE REF : Gibo's Garden Concept.layout

Gravel path edged with Everedge classic in slate 75mm with matching paving inset to form stepping stones.

Timber cross-member to provide support for hanging chair

Slatted pressure treated, horizontal timber slats (45mmx70mm)

Bespoke pressure treated timber pergola (200mmx47mm, on edge, for strength)

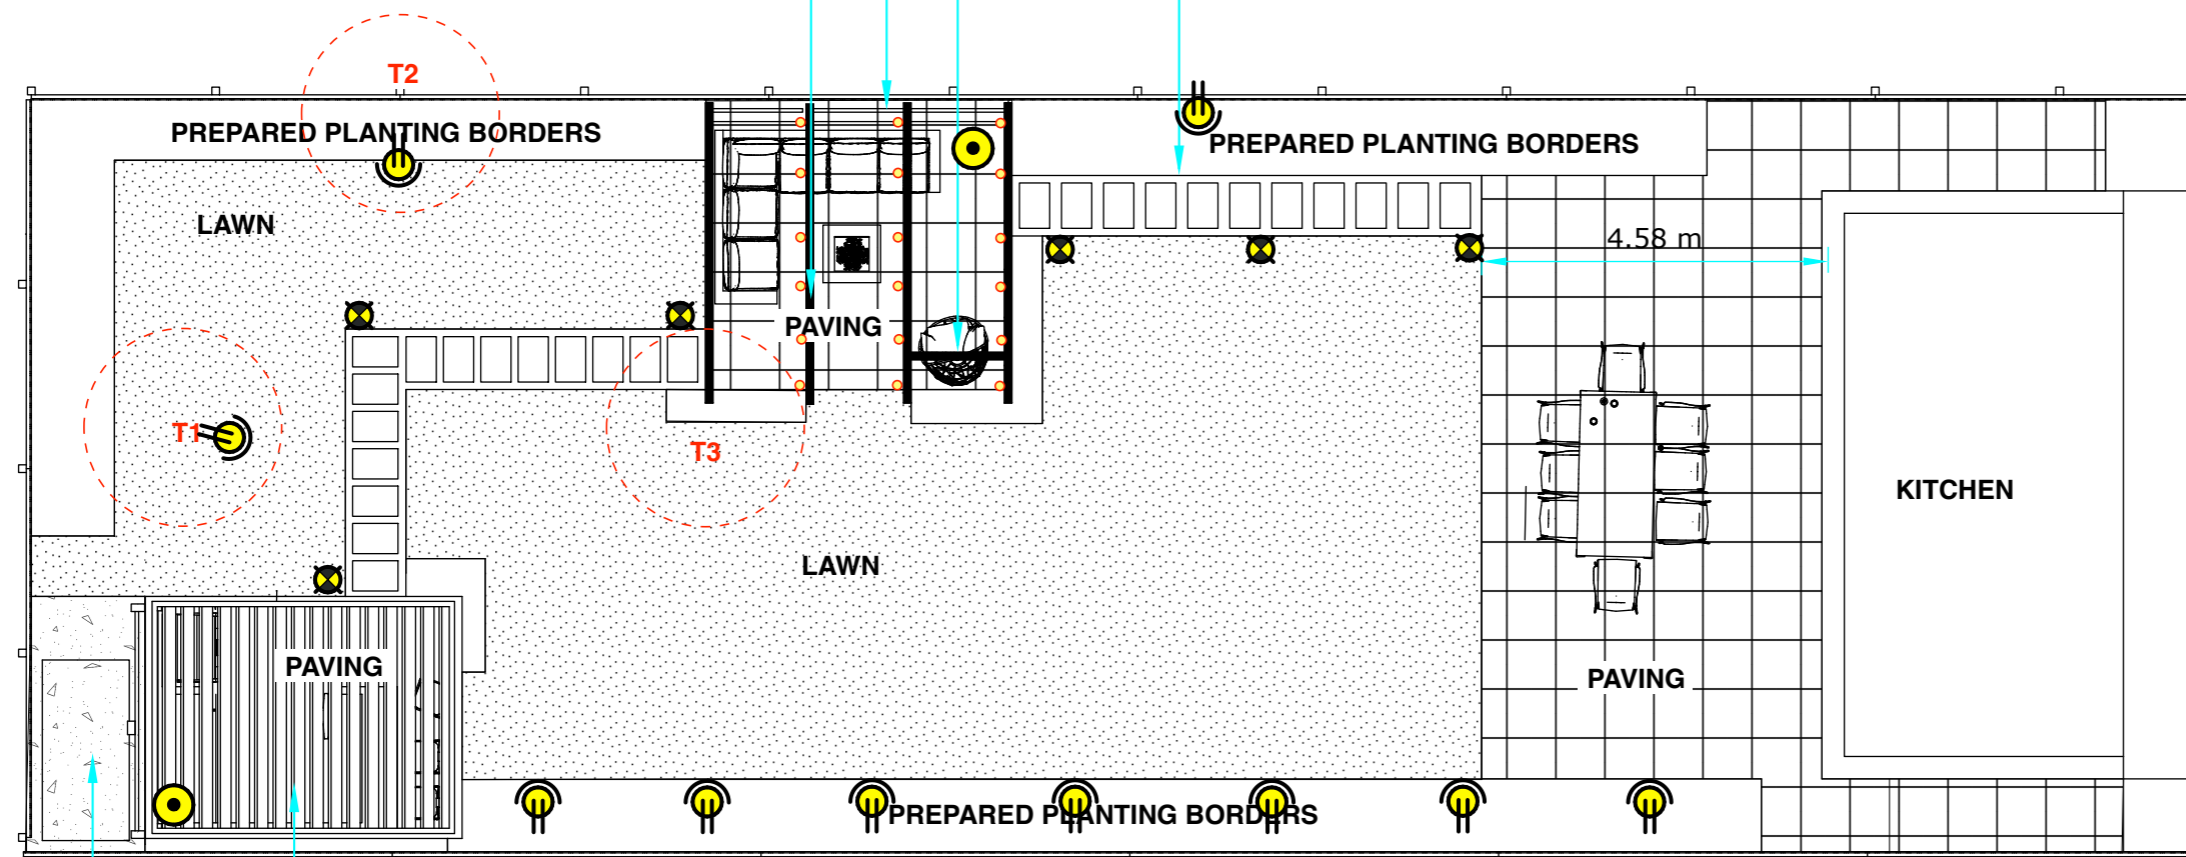



4mx3m (stock size) Aluminium Louvered Pergola with LED Lights

Shed on concrete base







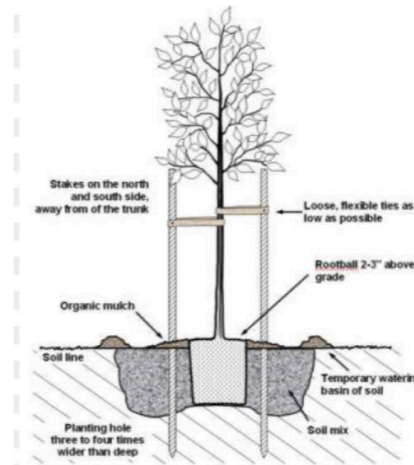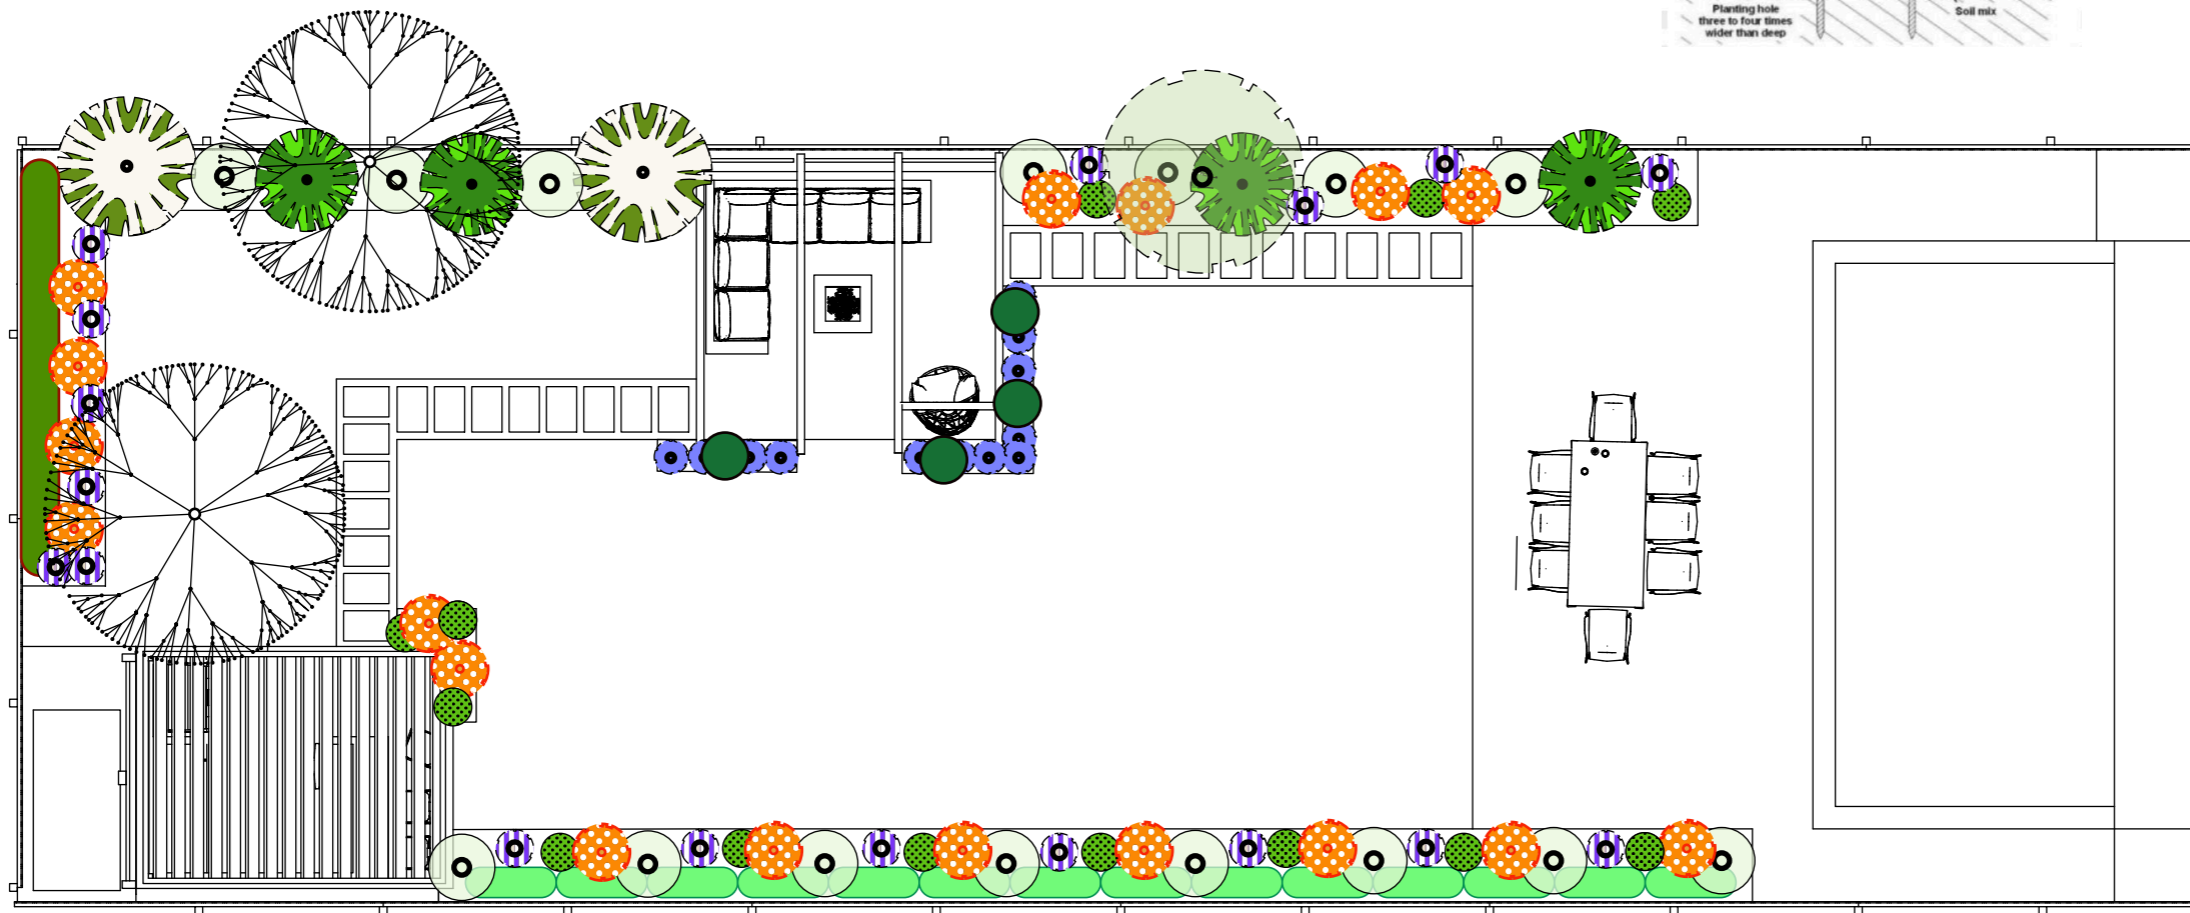



Neighbouring Pool House

T1 = MALUS (Apple)  
T2 = Laurus nobilis (Bay)  
T3 = Wisteria





**NOTES**

-  Choisya ternata
-  Hydrangea arborescens 'Lime Rickey'
-  Skimmia 'Kew Green'
-  Agapanthus 'Midnight Sky'
-  Spiraea japonica 'Magic Carpet'
-  Lavandula angustifolia 'Hidcot'
-  Pittosporum tenuifolium 'Golf Ball'
-  Ceanothus thyrsiflorus repens (1/2 std lollipop)
-  Amelanchier
-  Pleached Photinia 'Red Robin' full std. 180cm stem 120cm x120cm frame

All planting borders should be free of weeds and rubble and have soil improver (i.e. compost or manure) added before being dug over to a min depth of 300mm.

PROJECT: Gibo's Garden

CLIENT:

07

DRAWING TITLE: PLANTING PLAN



PLEASE NOTE: THIS DRAWING IS TO BE REFERRED TO ONLY AS A REFERENCE. MEASUREMENTS SHOULD NOT BE SCALED FROM THIS DRAWING AND ALL MEASUREMENTS SHOULD BE CHECKED ON SITE BEFORE CONSTRUCTION COMMENCES. IT REMAINS THE RESPONSIBILITY OF THE APPOINTED CONTRACTOR TO ENSURE SITE SAFETY AND THAT ALL MATERIALS AND METHODS EMPLOYED ARE FIT FOR PURPOSE. THE APPOINTED CONTRACTOR REMAINS RESPONSIBLE FOR ENSURING THAT ALL PROPOSED LEVELS SET AGAINST BUILDINGS REMAIN BELOW THE STRUCTURES DPC. ANY ISSUES SHOULD BE CHECKED WITH THE DESIGNER BEFORE ANY CONSTRUCTION COMMENCES.

DATE : 22 /01/2024 REVISION : 02

SCALE : 1:100 PAGE SIZE : A3

FILE REF : Gibo's Garden Concept.layout

